


FUSION STONE WALL SECTIONS


Purpose of This Document


Attached in this document are typical wall sections for Fusion Stone application. You should always confirm with local building codes to confirm requirements.


Table of Contents


DS11	Typical Fusion Stone Cross Section	01
DS12	Typical Fusion Stone Window/Door Sill	02
DS13	Typical Fusion Stone Type 1 Sheathing Flush with Foundation	03
DS14	Typical Fusion Stone Type 2 Sheathing Off-Set to Foundation	04
DS15	Typical Fusion Stone Window/Door Header	05
DS16	Typical Fusion Stone Sill Transition to Siding	06
DS17	Typical Fusion Stone Sill Transition to Stucco	07
DS18	Typical Fusion Stone Roof to Wall Transition	08
DS19	Typical Fusion Stone for Concrete Block Wall	09
DS20	Typical Fusion Stone for Wood Stud with Rigid Insulation	10
DS21	Typical Fusion Stone for ICF	11

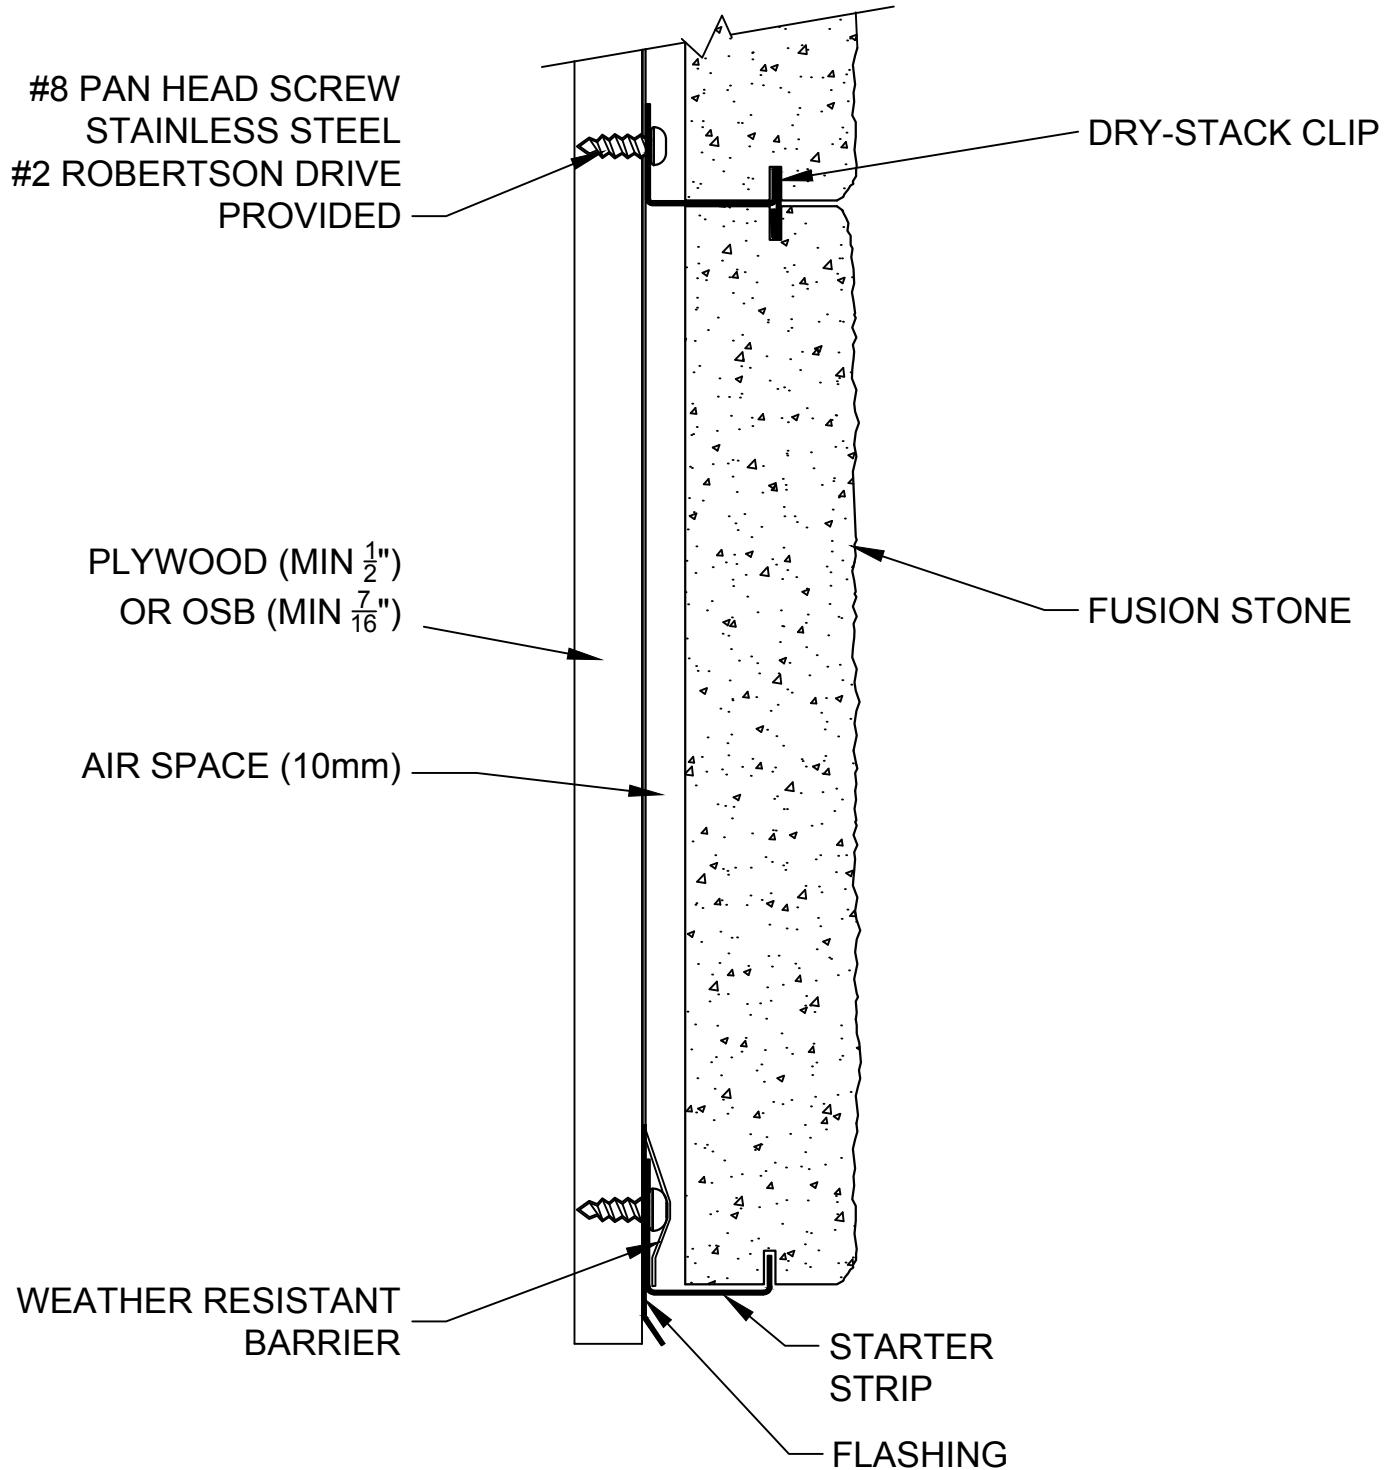


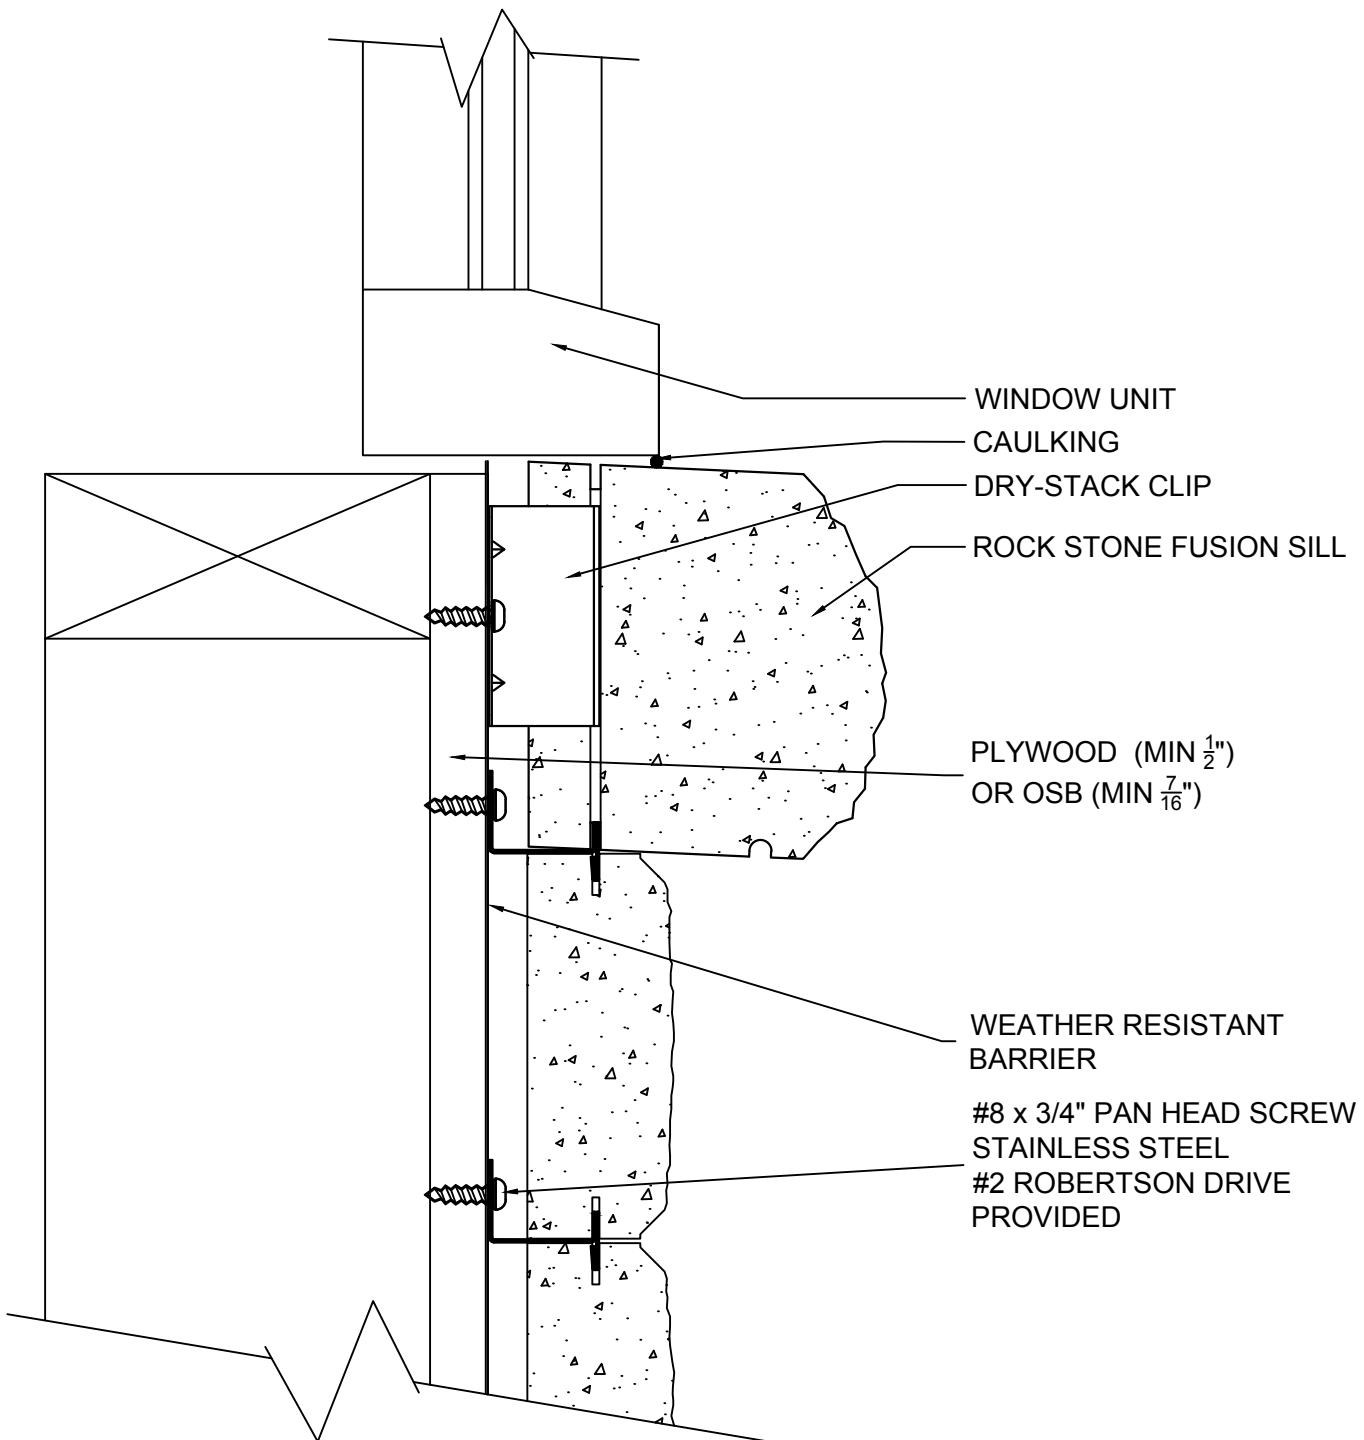


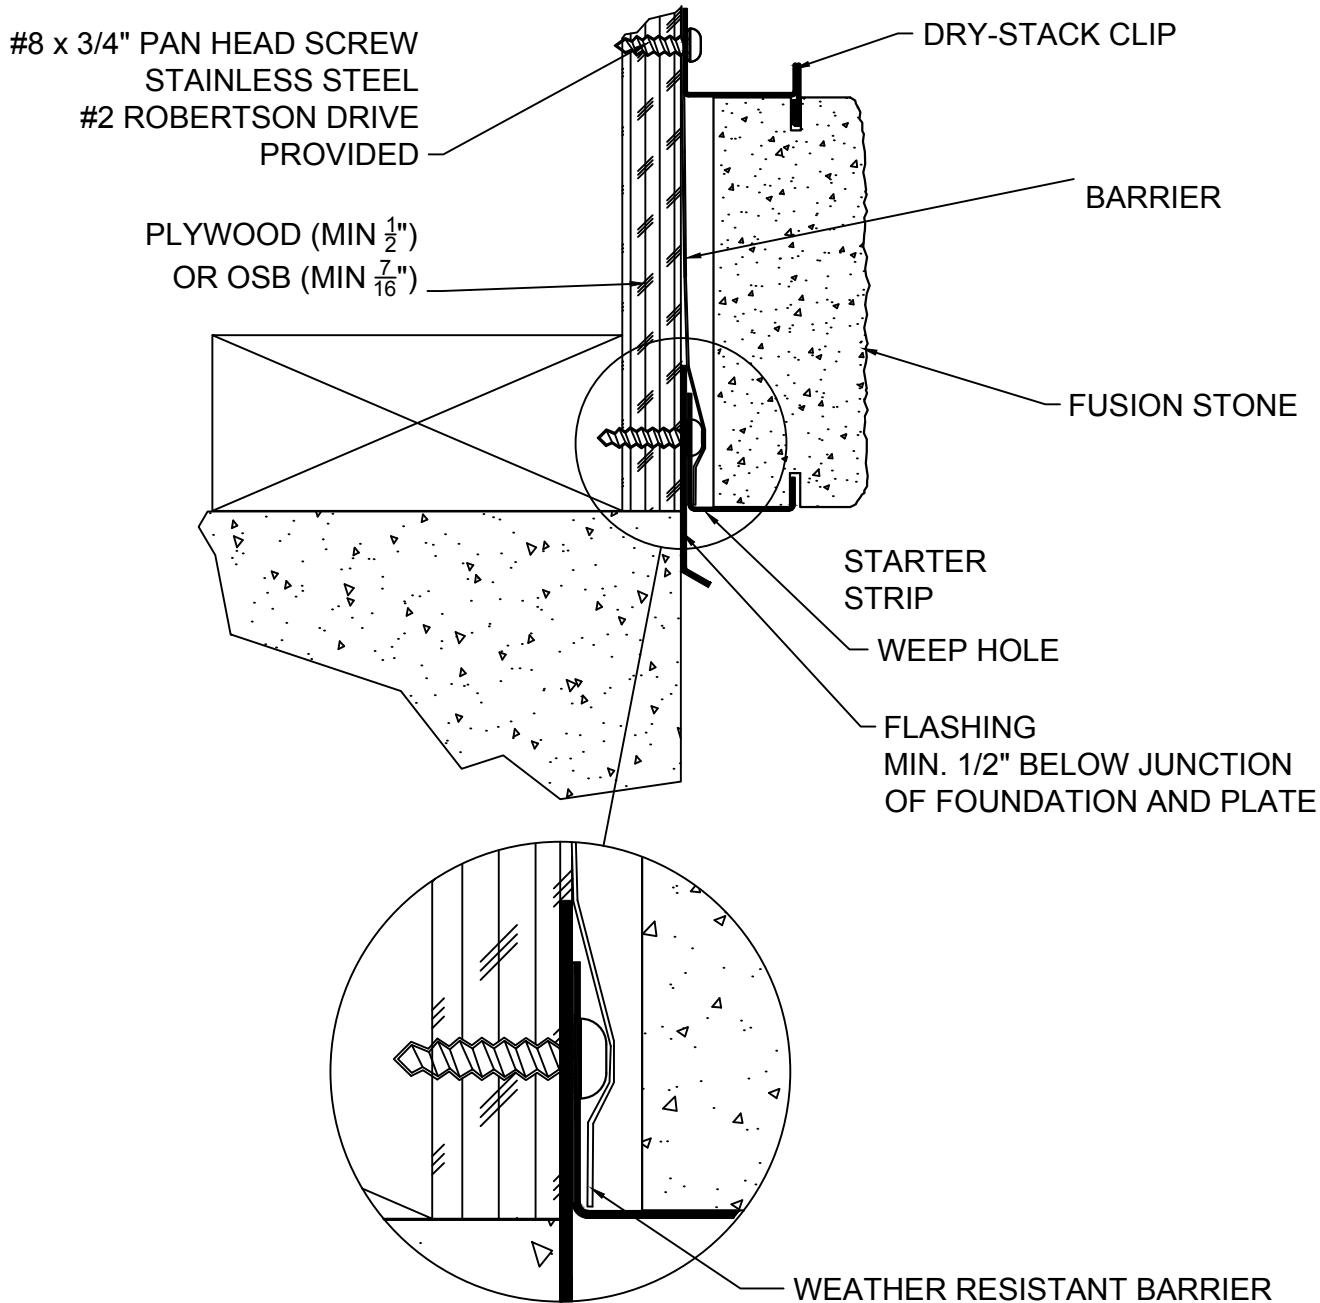


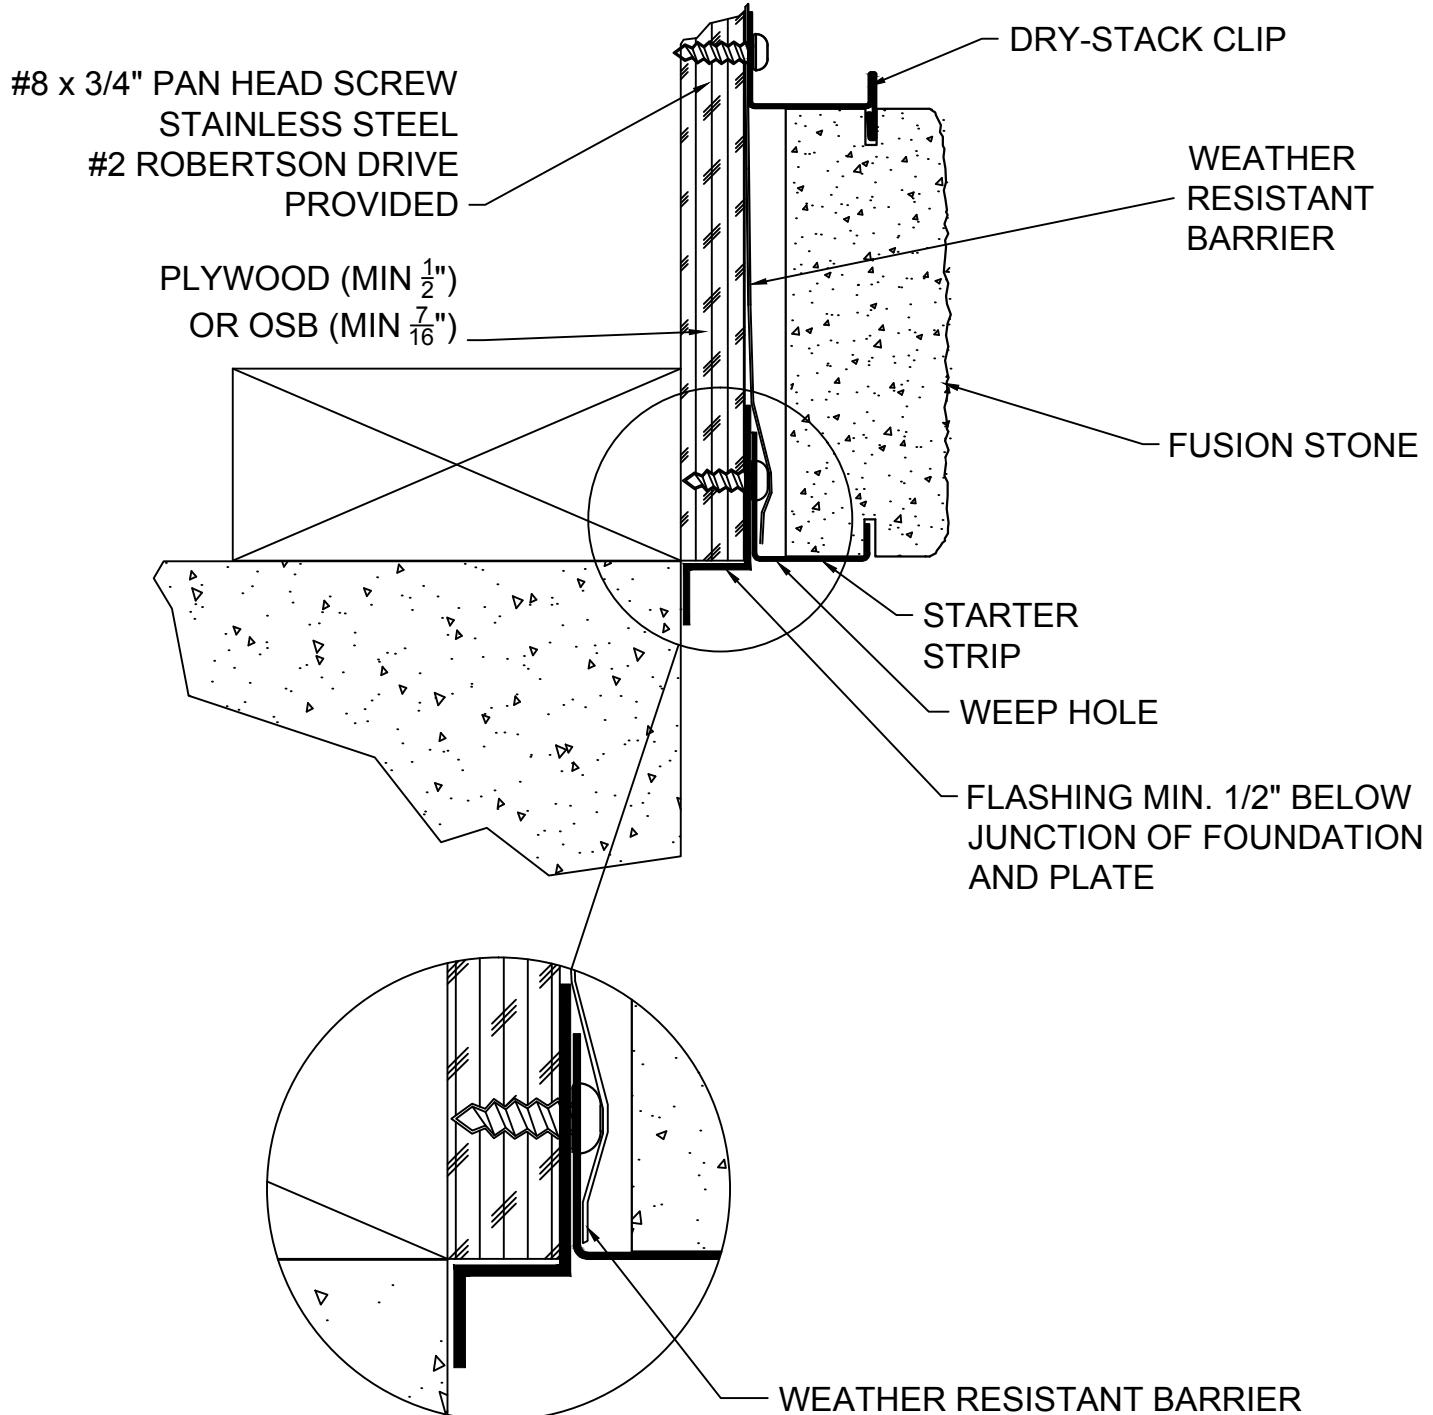


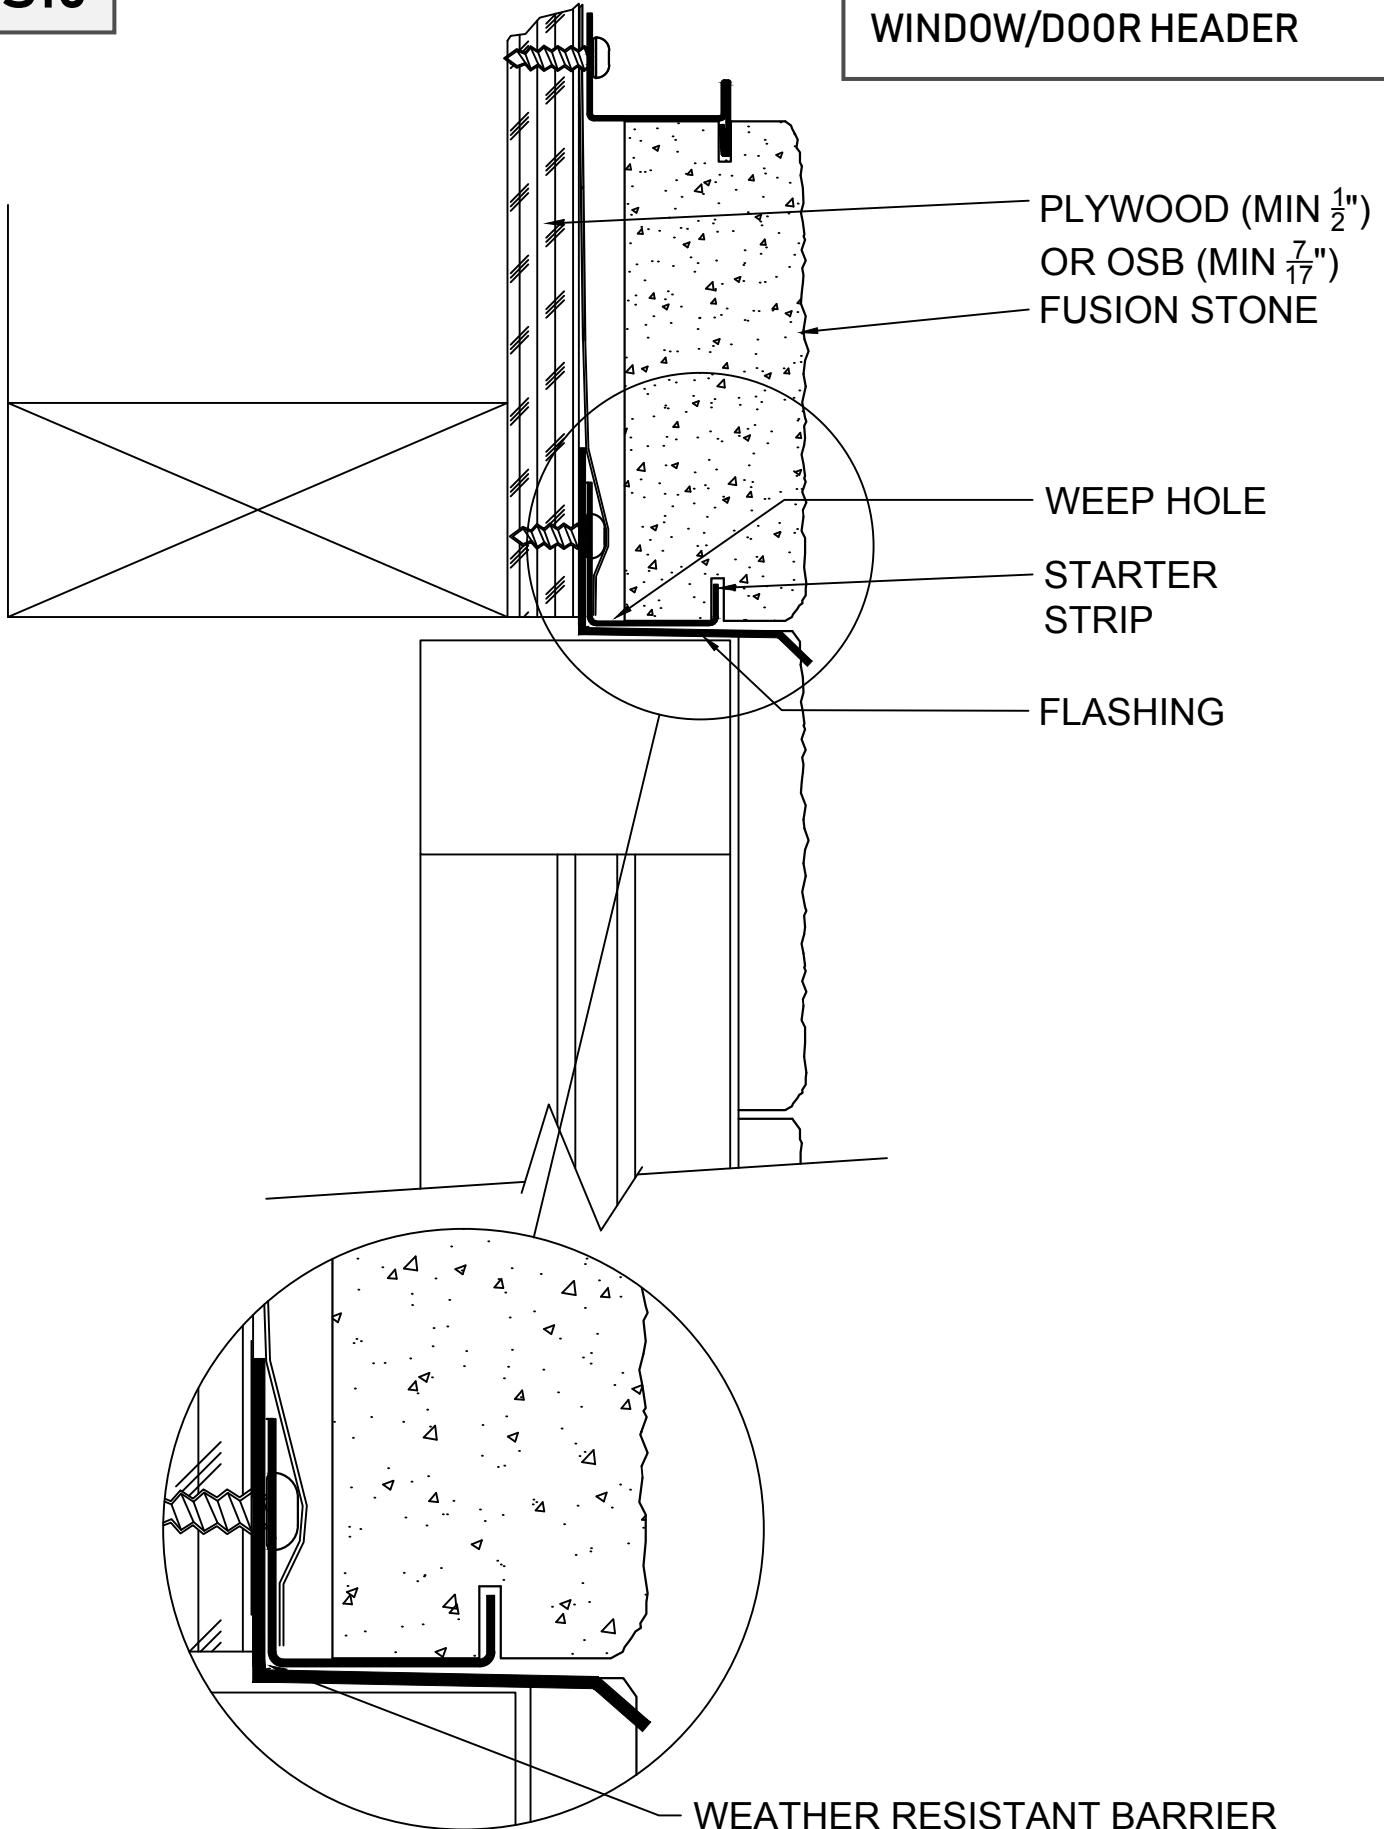


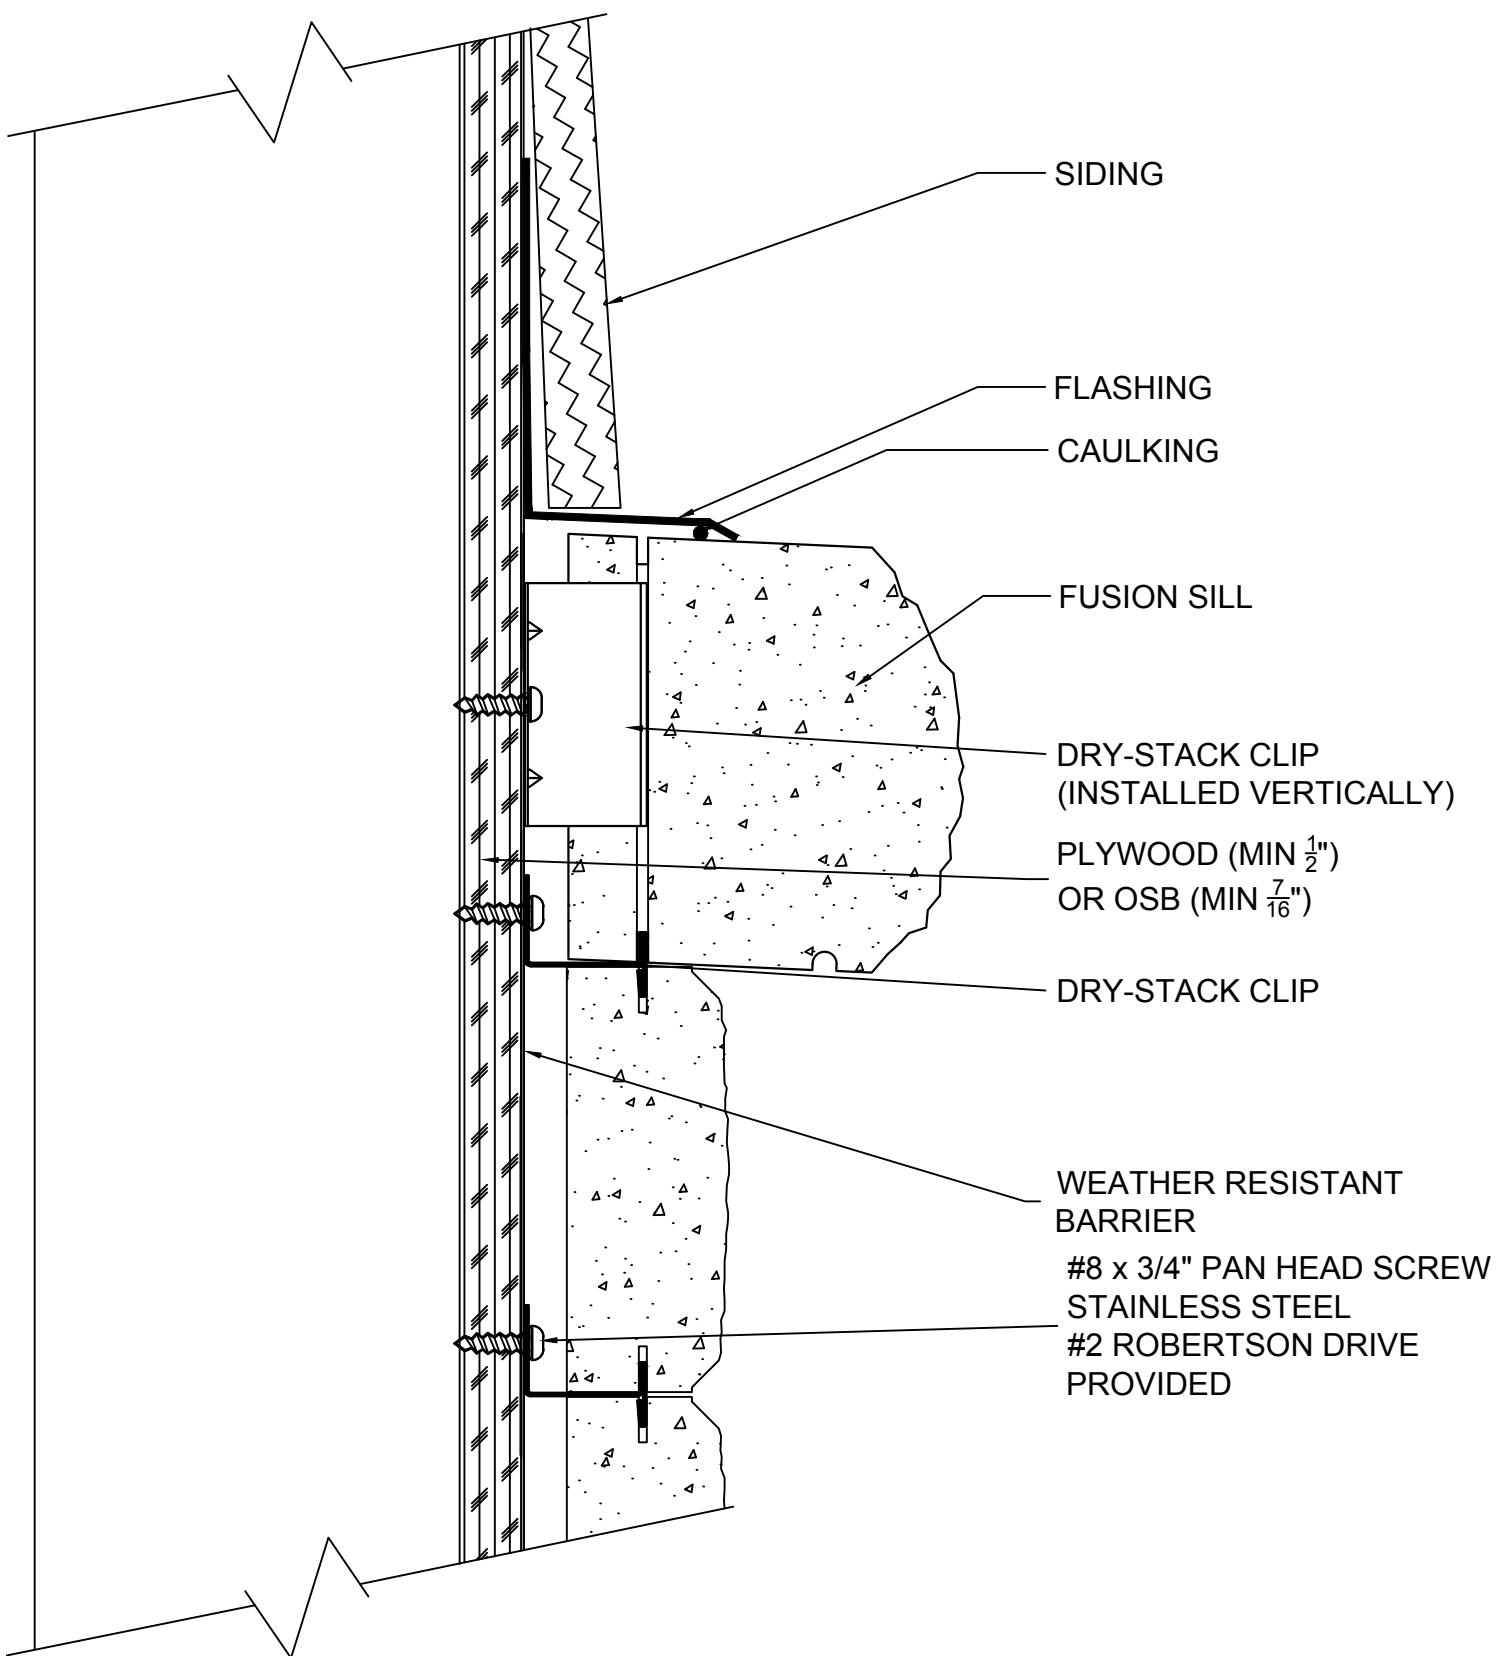

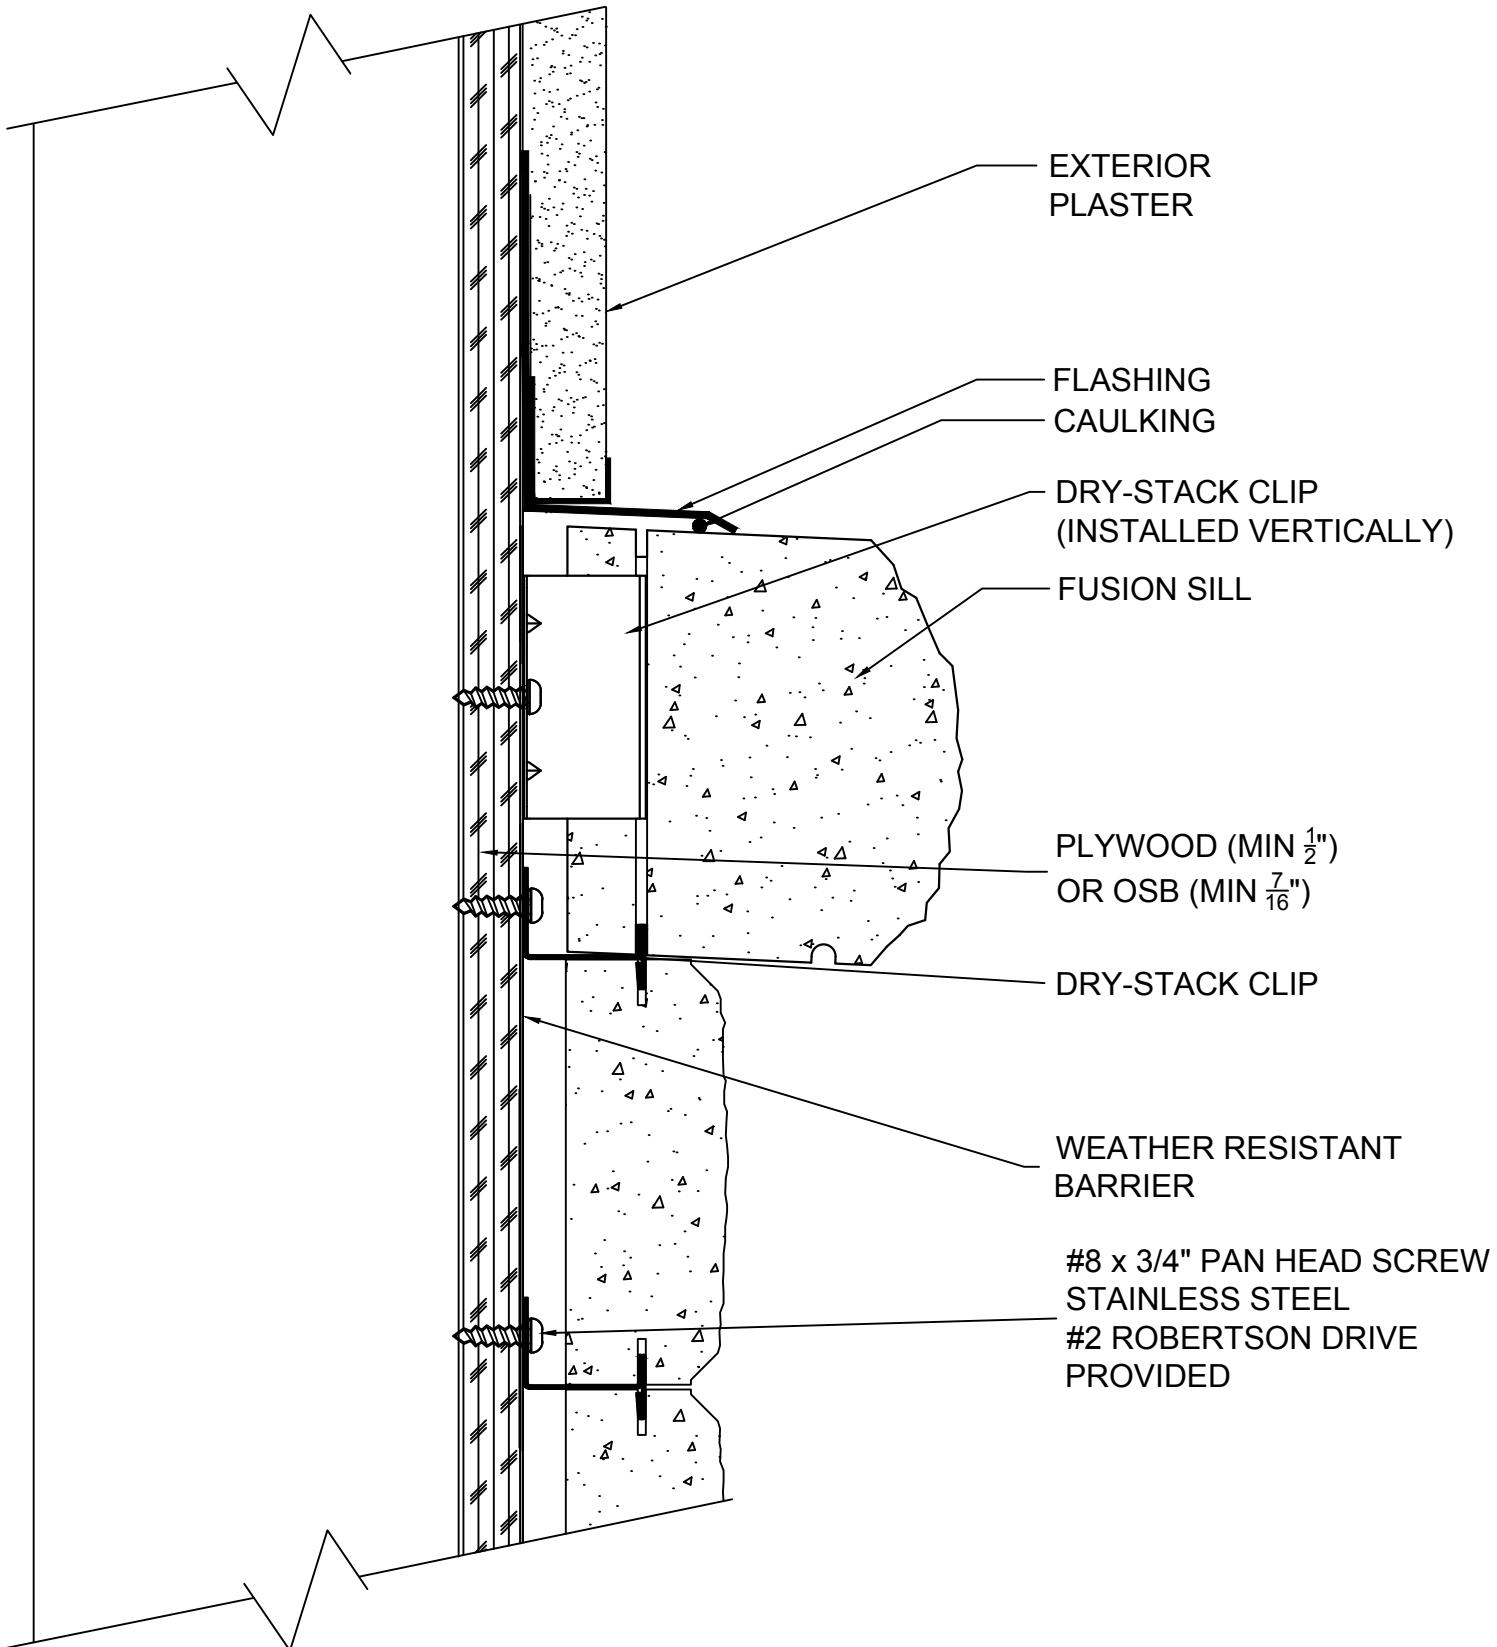


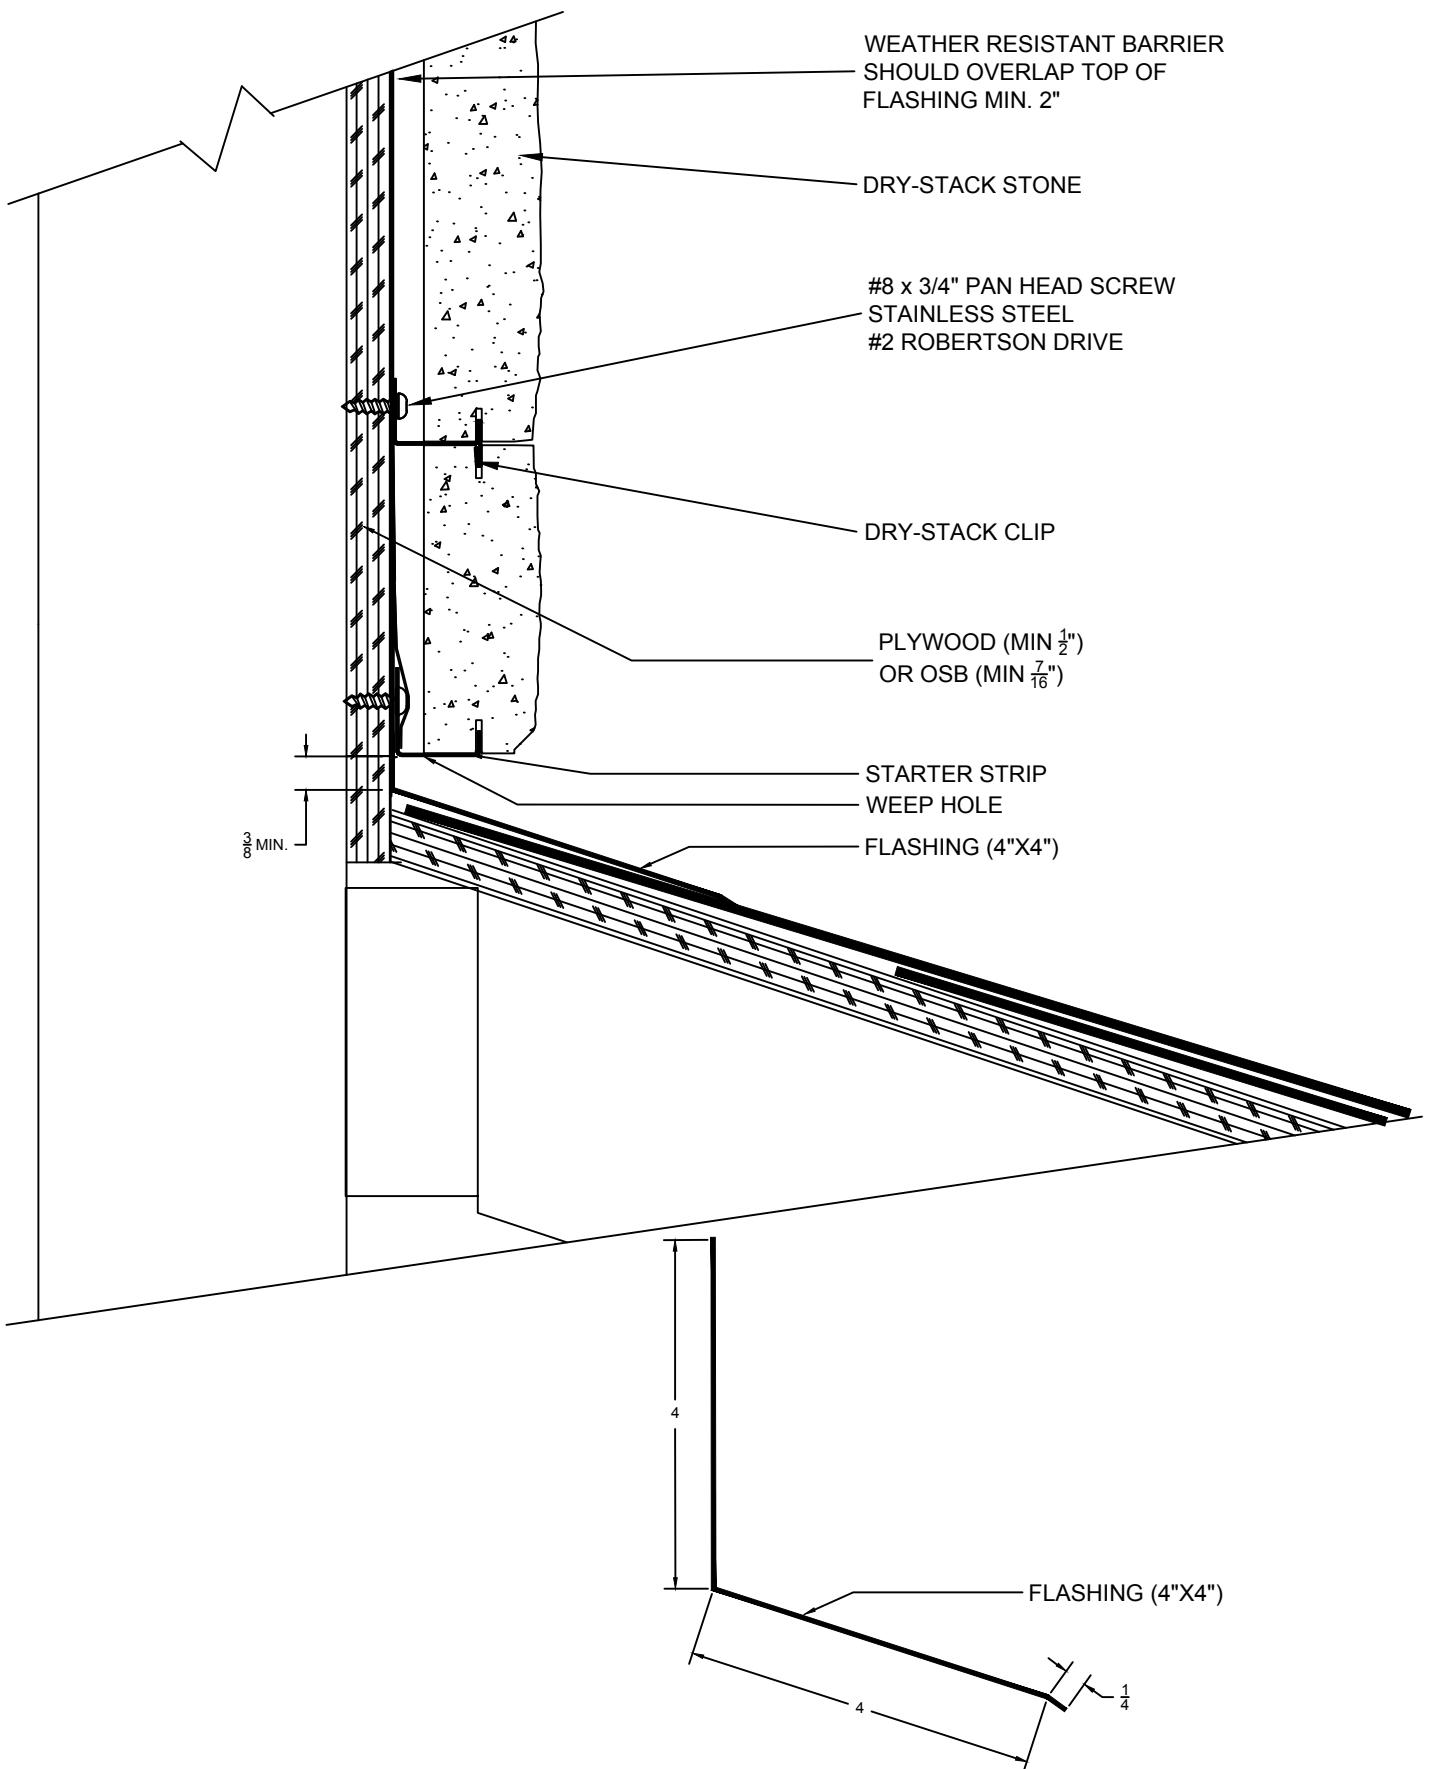

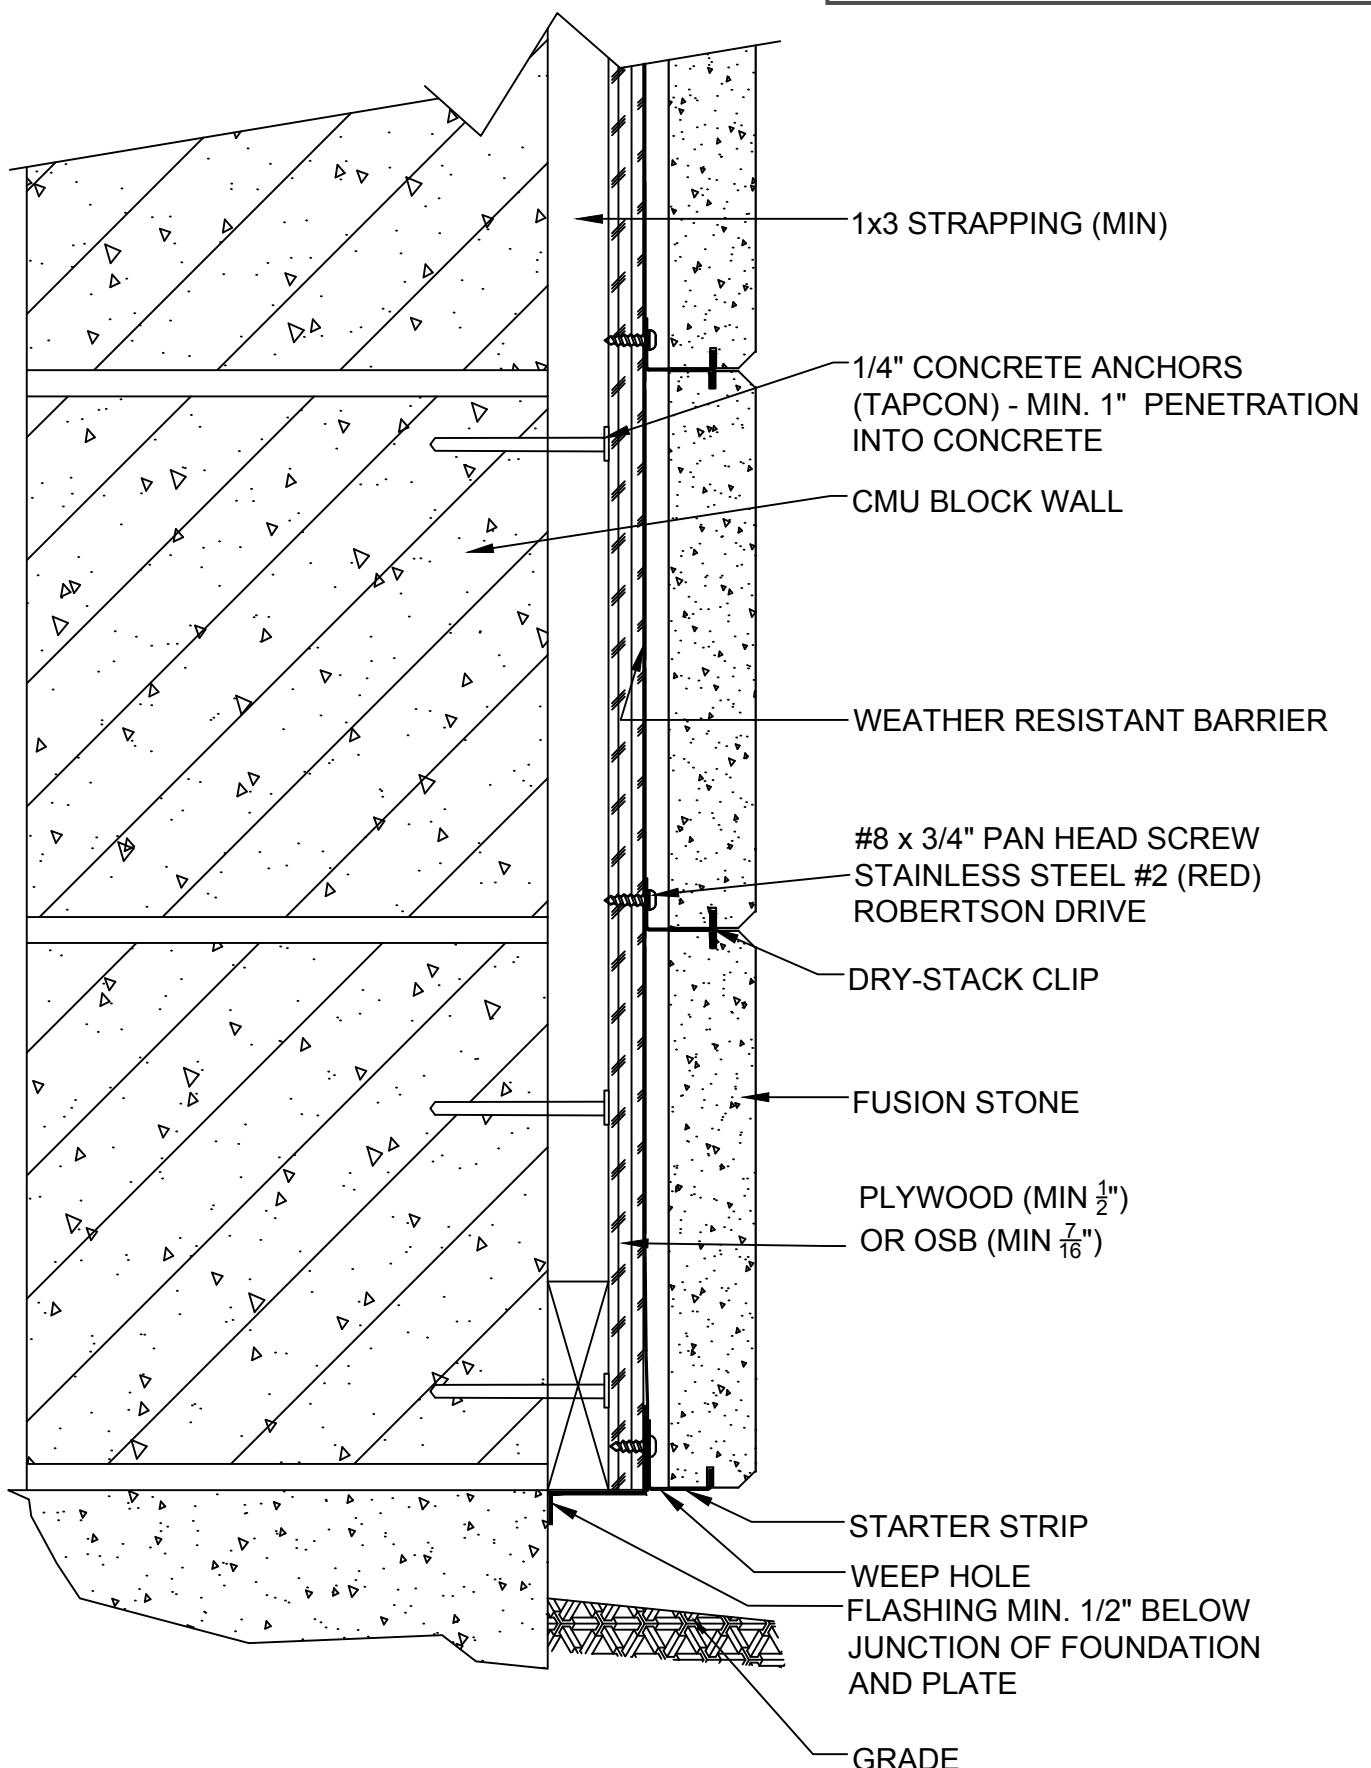

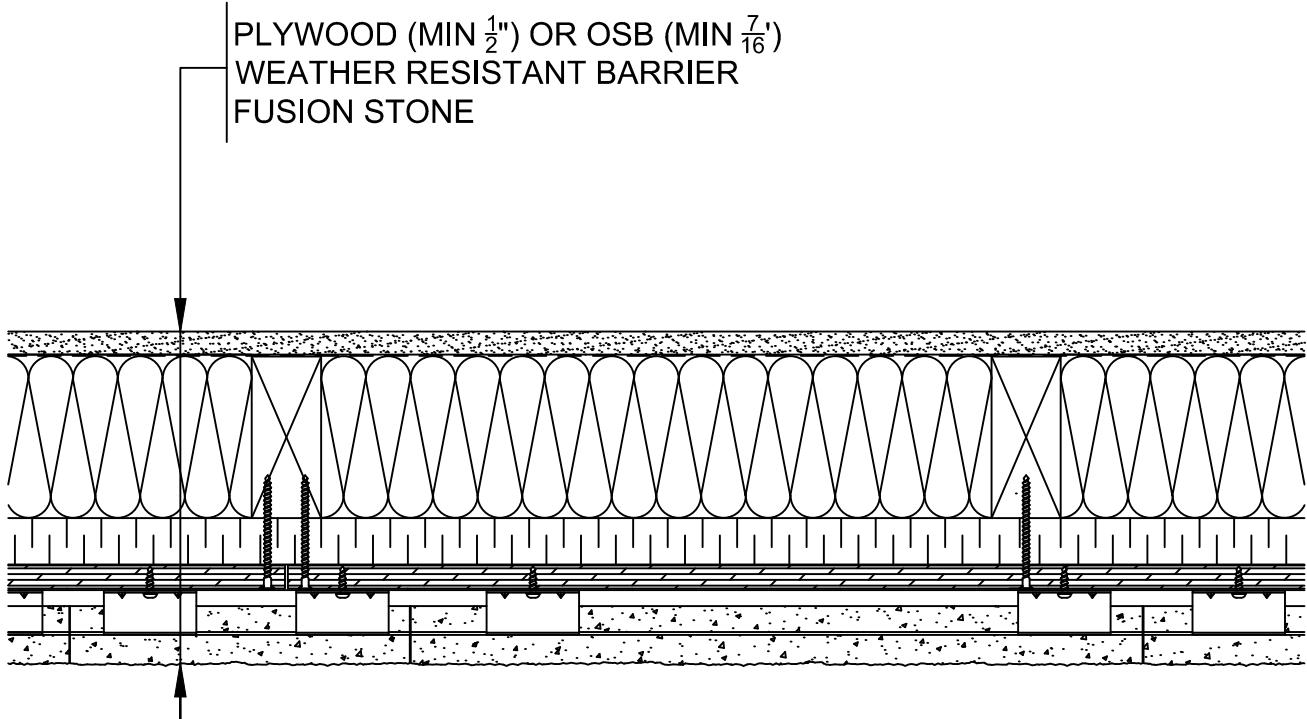

PLAN VIEW

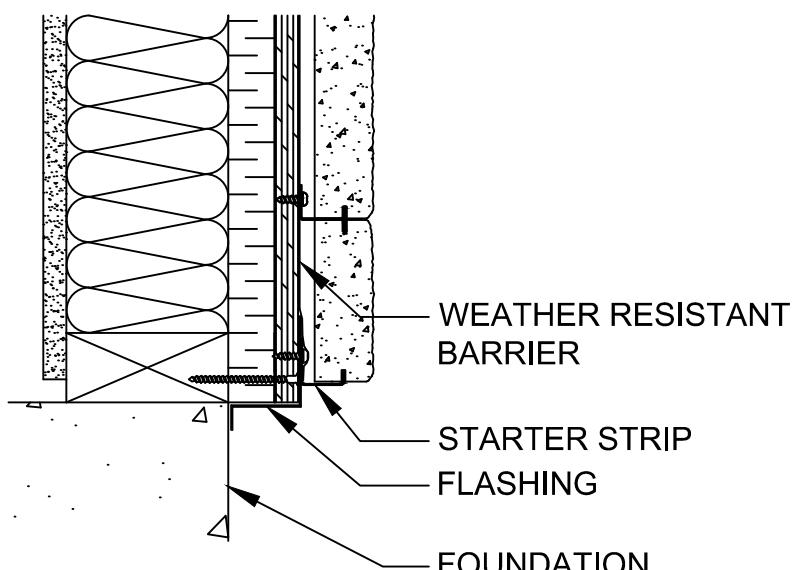

SECTION AT STARTER STRIP

